
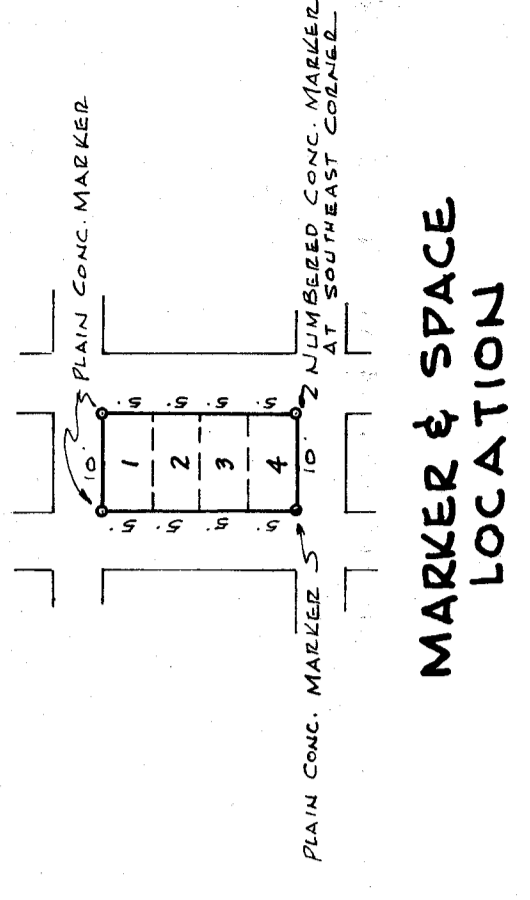



COLD SPRINGS TOWNSHIP CEMETARY

KALKASKA COUNTY MICHIGAN

PREPARED BY:
Wm. B. Bateer, Jr.
WM. B. BATEER, JR.
REG. LAND SURVEYOR NO. 13026
615 S. UNION ST.
TRAVERSE CITY, MICHIGAN 49684
OCTOBER 29, 1975

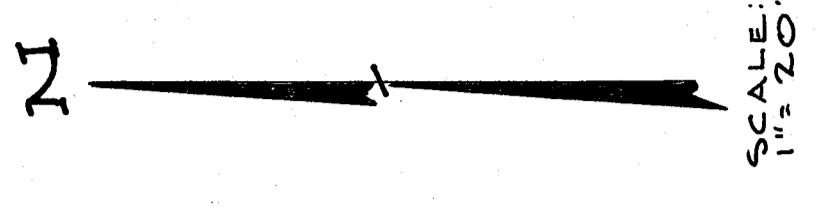

MARKER & SPACE LOCATION

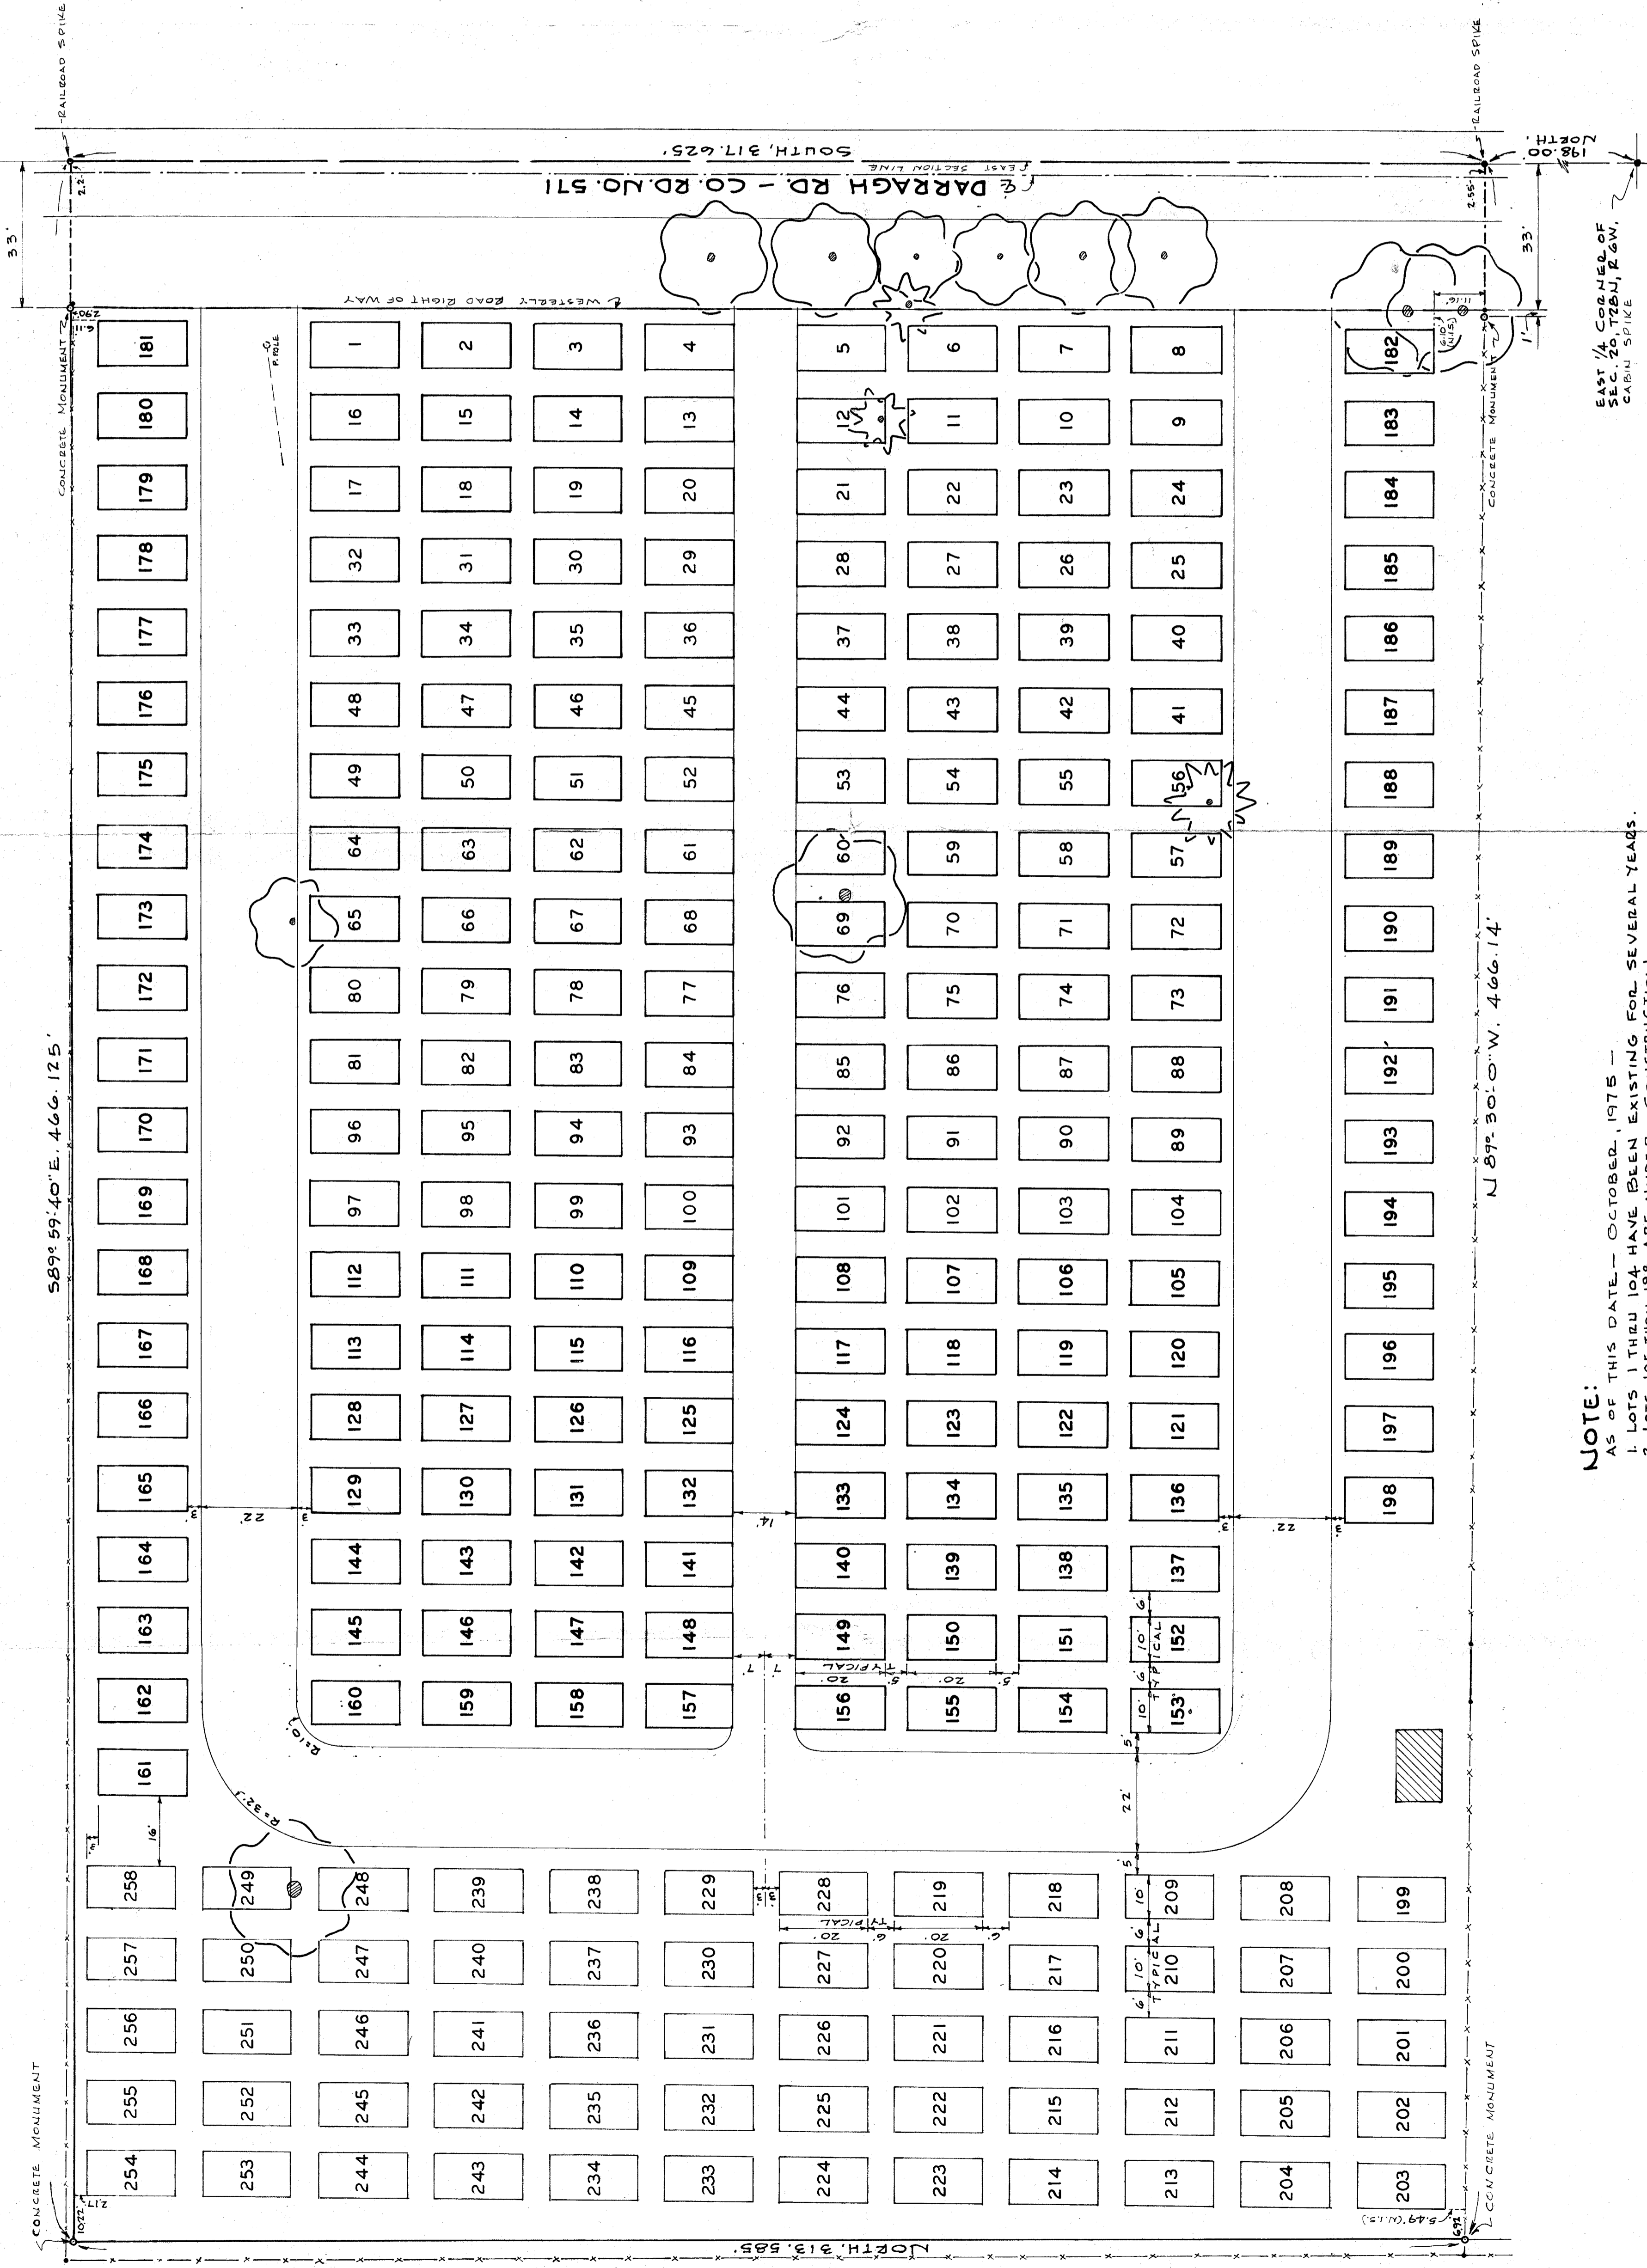

EAST 1/4 CORNER OF EAST 1/2 CORNER OF SECTION 16, T. 35 N., R. 6 W., CASH SPIKE

NOTE:
AS OF THIS DATE - OCTOBER, 1975 -
1. LOTS 1 THRU 104 HAVE BEEN EXISTING FOR SEVERAL YEARS.
2. LOTS 105 THRU 175 ARE UNDER CONSTRUCTION.
3. LOTS 176 THRU 258 ARE FOR FUTURE EXPANSION!